


LOGAN TOWNSHIP

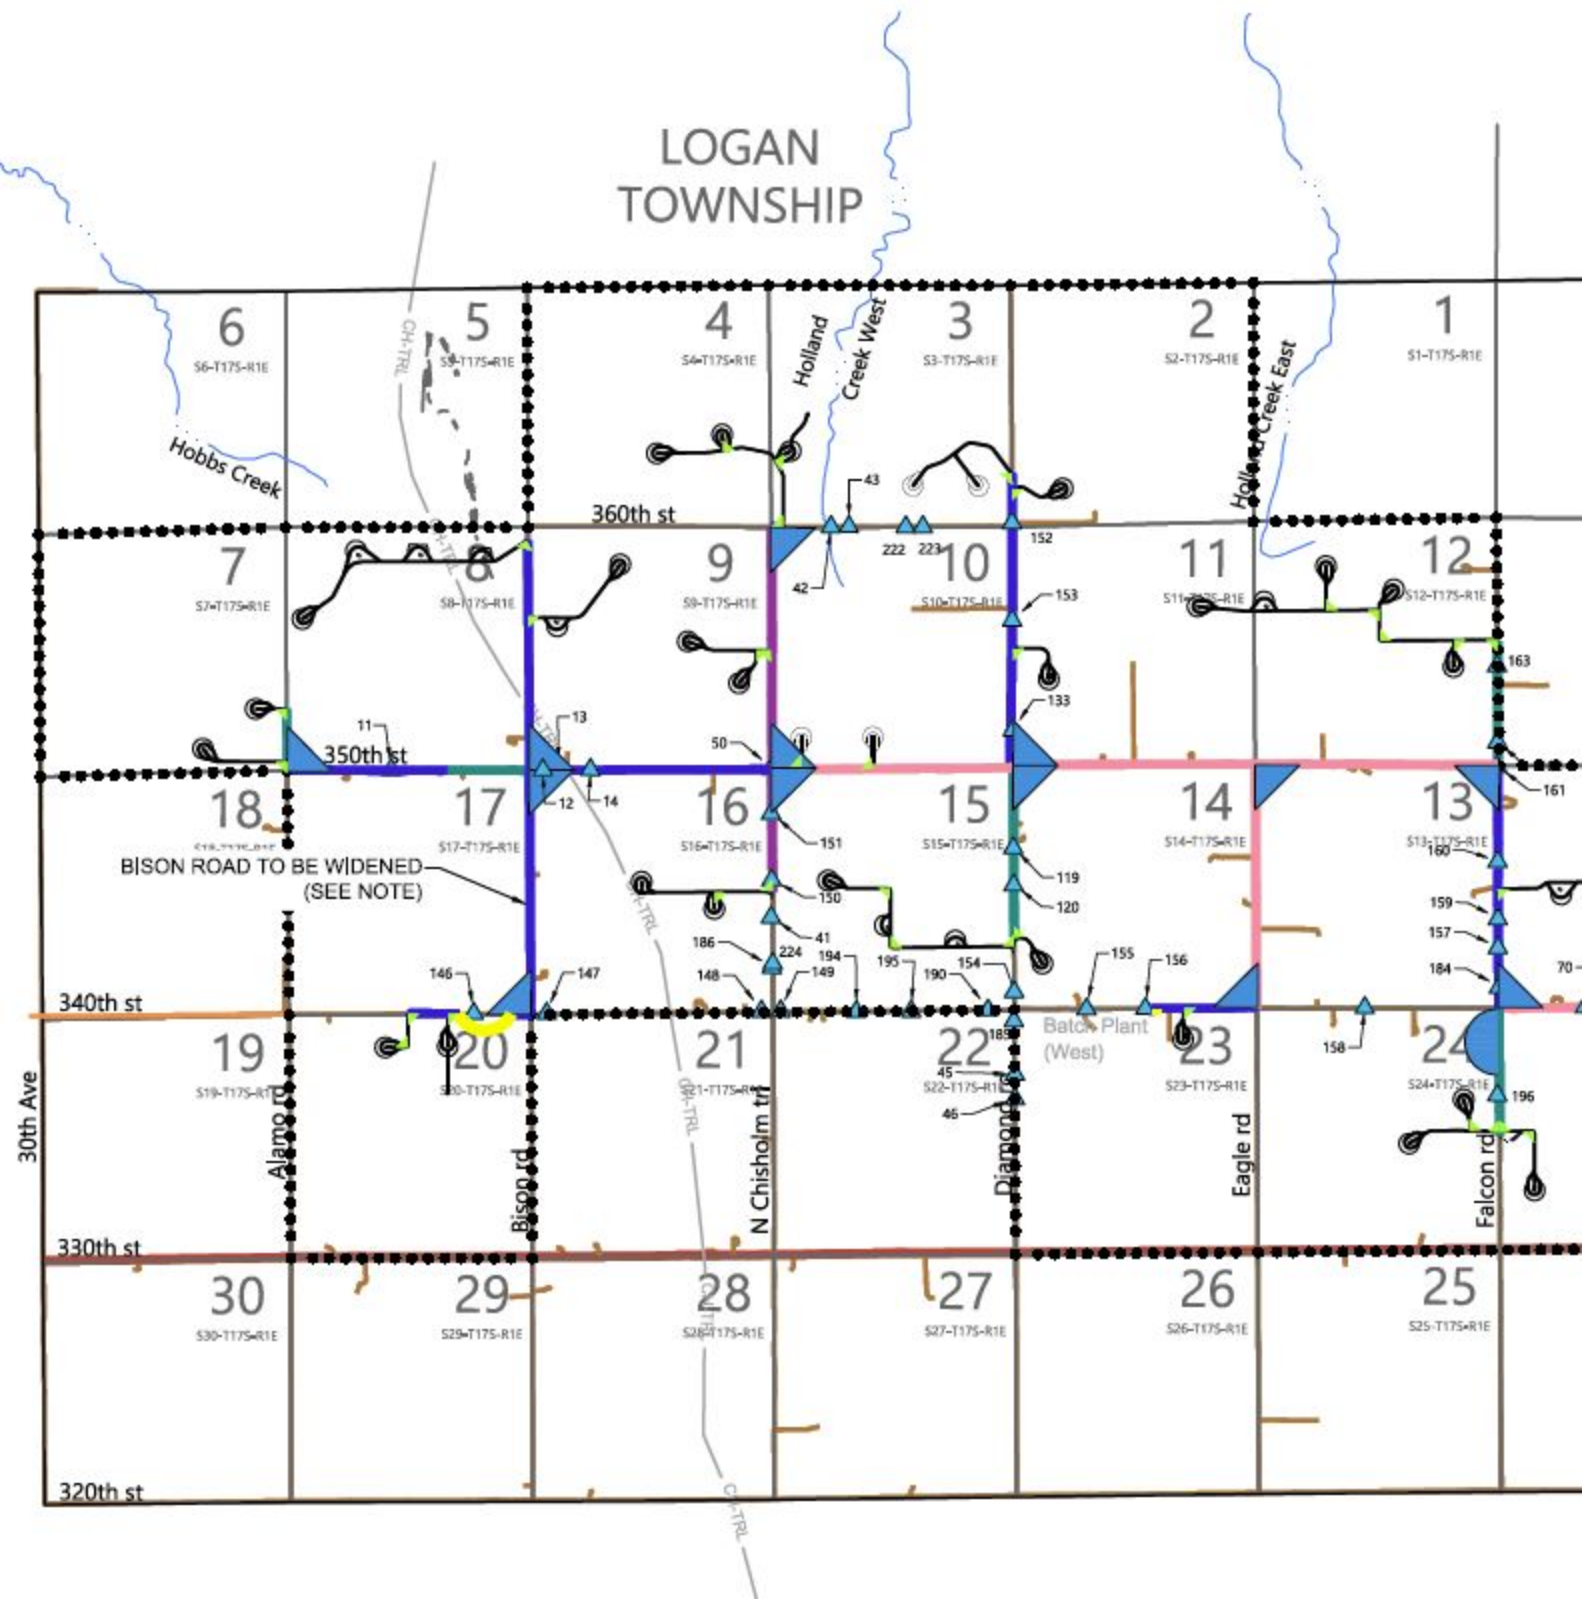

- GAS** "East Leg Natural Gas" Transmission Line (North Line)
8.625' Diameter Natural Gas
Owner: Mid-America Pipeline Co. LLC.
Operator: Enterprise Products Operating, LLC
- G** "East Leg Natural Gas" Transmission Line (Middle Line)
8.625' Diameter Natural Gas
Owner: Mid-America Pipeline Co. LLC.
Operator: Enterprise Products Operating, LLC
- LQD** "East Leg Liquids" Transmission Line (South Line)
8.625' Diameter Ethane, Propane, Natural Gasoline
Owner: Mid-America Pipeline Co. LLC.
Operator: Enterprise Products Operating, LLC

*NOTE

SEE DETAIL SHEETS 029 & 030 FOR ACCESS ROAD SECTIONS

SEE SHEET 014 FOR PUBLIC ROAD IMPROVEMENT TABLES

ROAD IMPROVEMENTS PER AET
(REPORT OF PRE-CONSTRUCTION PAVEMENT RECOMMENDATIONS)
(DATED 12-29-17)

- B/A 2" (BLADE/ADD 2")**
58,745' - 11.1 MILES
- OV 4" (ADD 4" OVERLAY)**
81,215' - 15.4 MILES
- OV 6" (ADD 6" OVERLAY)**
29,724' - 5.6 MILES
- SFDR 8" CEMENT STABILIZATION W/ 4" CAP)**
19,424' - 3.7 MILE
- SFDR 12" CEMENT STABILIZATION W/ 4" CAP)**
47,925' - 9.1 MILES

44.9 MILES OF ROAD IMPROVEMENT

LEGEND:

- PROPOSED PROJECT BORDER
- OHE** PROPOSED TRANSMISSION LINE
- S** PROPOSED SUBSTATION
- L** PROPOSED LAY DOWN YARD
- OM** PROPOSED OPERATIONS AND MAINTENANCE
- INT-XX** PROPOSED INTERSECTION
- PI** PROPOSED INTERSECTION IMPROVEMENT
PUBLIC ROAD TO PUBLIC ROAD
- PTI** PROPOSED TEMPORARY INTERSECTION IMPROVEMENTS
(PUBLIC TO PRIVATE AND PRIVATE TO PRIVATE)
- RR** EXISTING RAILROAD
- R** EXISTING ROAD
- SL** EXISTING SECTION LINE
- C** EXISTING CULVERT
- B** EXISTING BRIDGE
- WC** EXISTING WATER COURSE
- SF-TRL** EXISTING SANTA FE TRAIL
- CH-TRL** EXISTING CHISHOLM TRAIL
- IBA** EXISTING AUDUBON IBA
(NO ABOVE-GROUND PERMANENT IMPACTS)



(IN FEET)
1 inch = 3600 ft.



ATWELL

866.850.4200 www.atwell-group.com

143 UNION BOULEVARD, SUITE 700
LAKEWOOD, CO 80228
303.462.1100



	04/23/18	REVISED PLANS R2		
	03/14/18	IFC PLANS R1		
	11/10/2017	VALIDATED 30% DESIGN PLANS		
	11/3/2017	BASIC DESIGN PLANS		
REV.	DATE	DESCRIPTION	PREPARED	CHECKED

CONTRACTOR'S LOGO	PROJECT: DIAMOND VISTA WIND PROJECT MARION COUNTY, KANSAS
	FILE NAME:

 Engineering & Construction EGP VALIDATION	CLASSIFICATION:	FORMAT: ANSI D	SCALE:	PLOT SCALE:
	UTILIZATION SCOPE:	TITLE: CIVIL SITE PLANS PUBLIC ROAD IMPROVEMENT PLANS TURBINE ARRAY: DIAMOND VISTA A034R4		
VALIDATED BY: JM BALLESTA				