

South

303
Pagland

Property line

150'±

Flaming Metal Systems, Inc.
1160 Pawnee Road
Peabody, KS 66866
620-382-2698

30'

25'
drive

Rock

50'


166'

Property line

20'

20'


50'

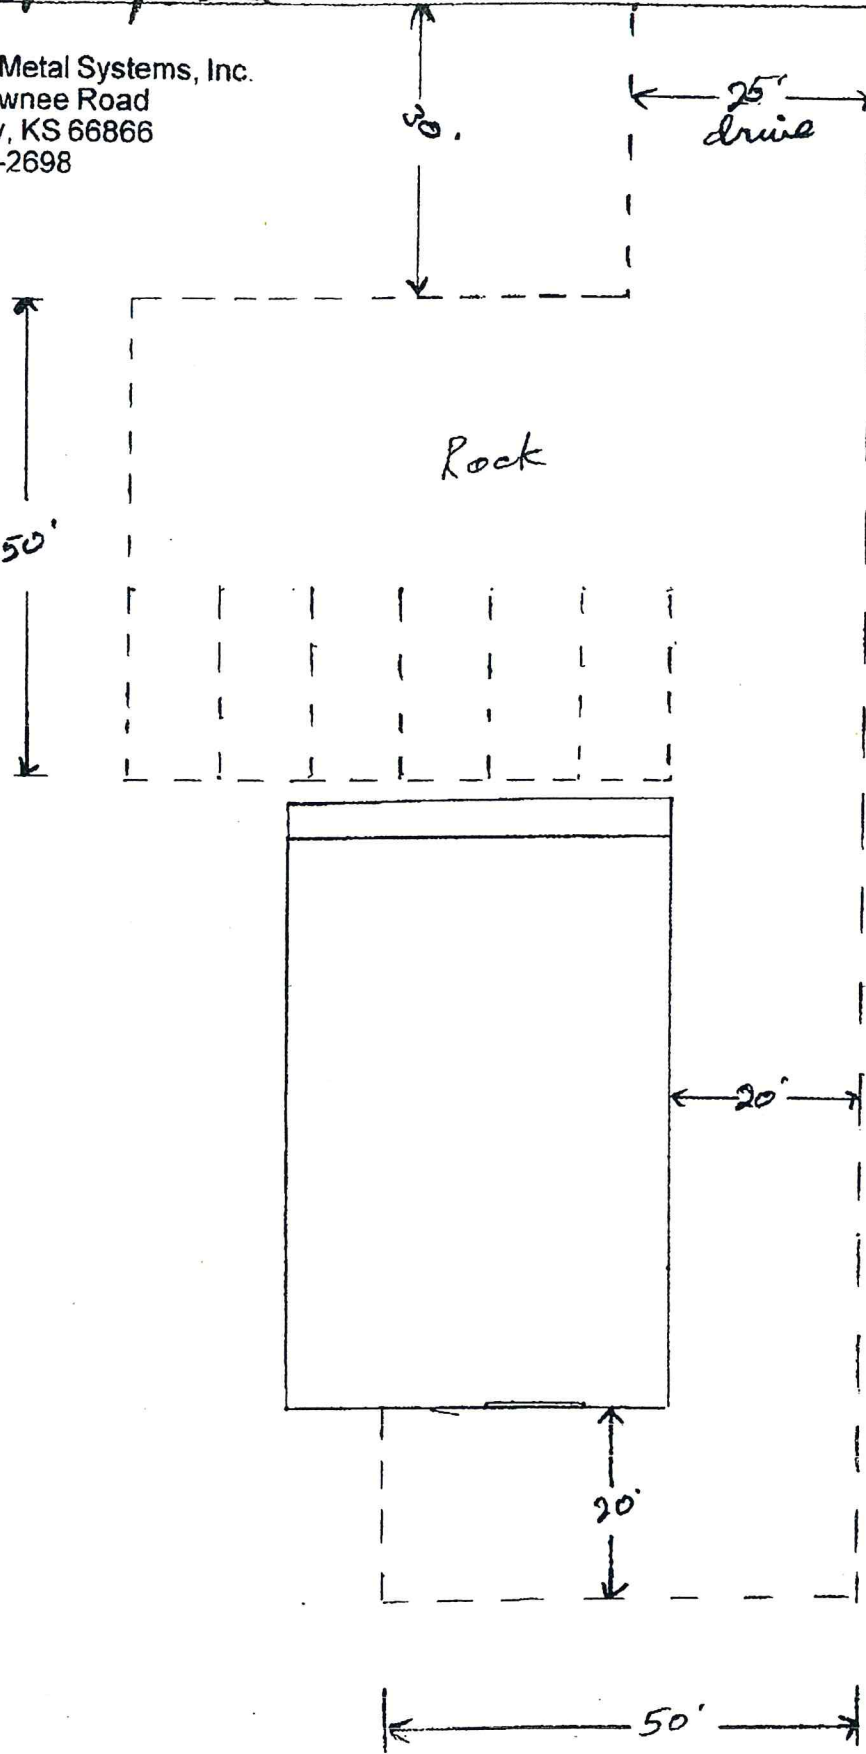


Flaming Metal Systems, Inc.
1160 Pawnee Road
Peabody, KS 66866
620-382-2698

3-03
Ragland

40' x 60'

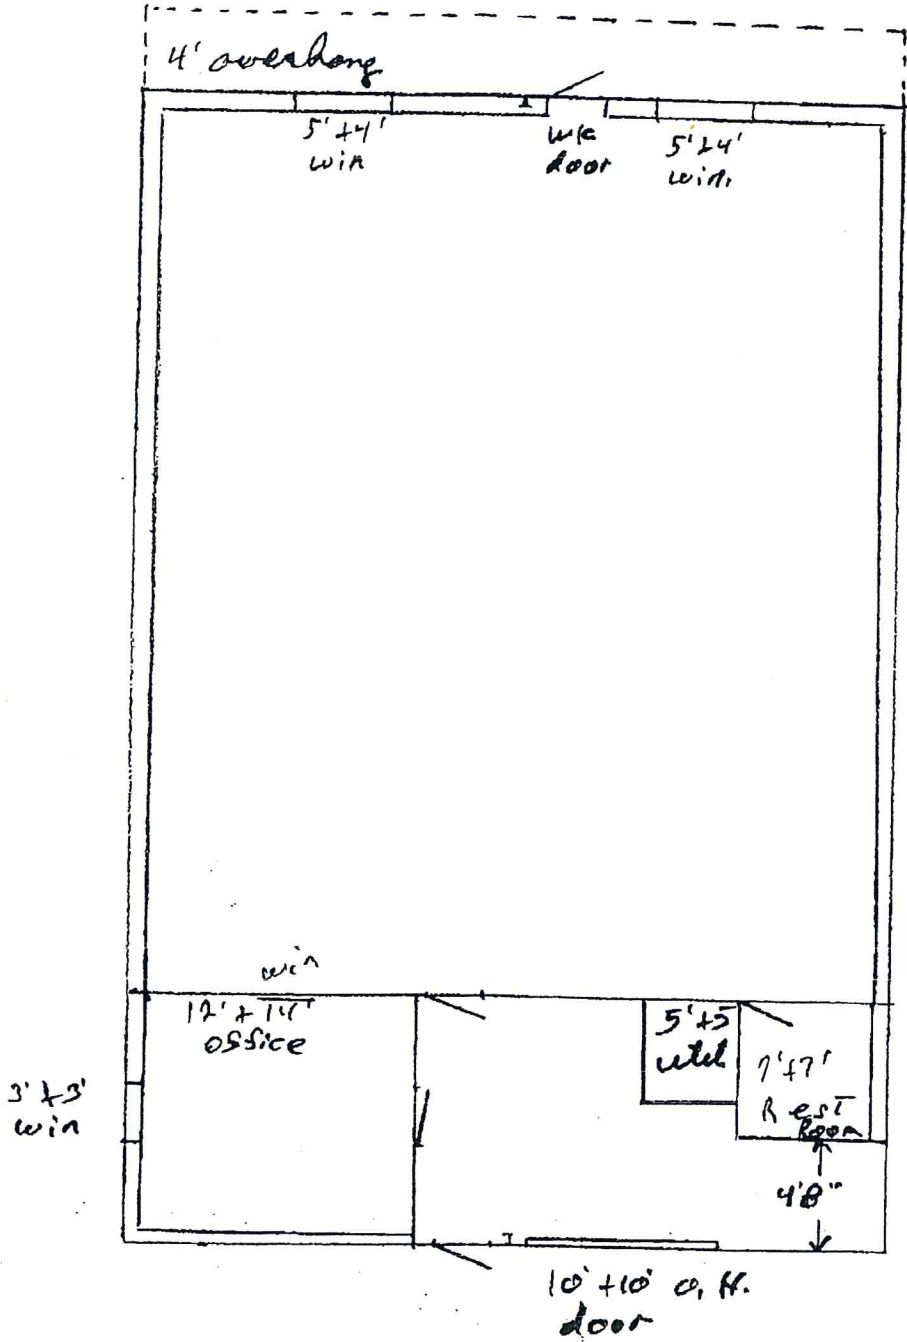


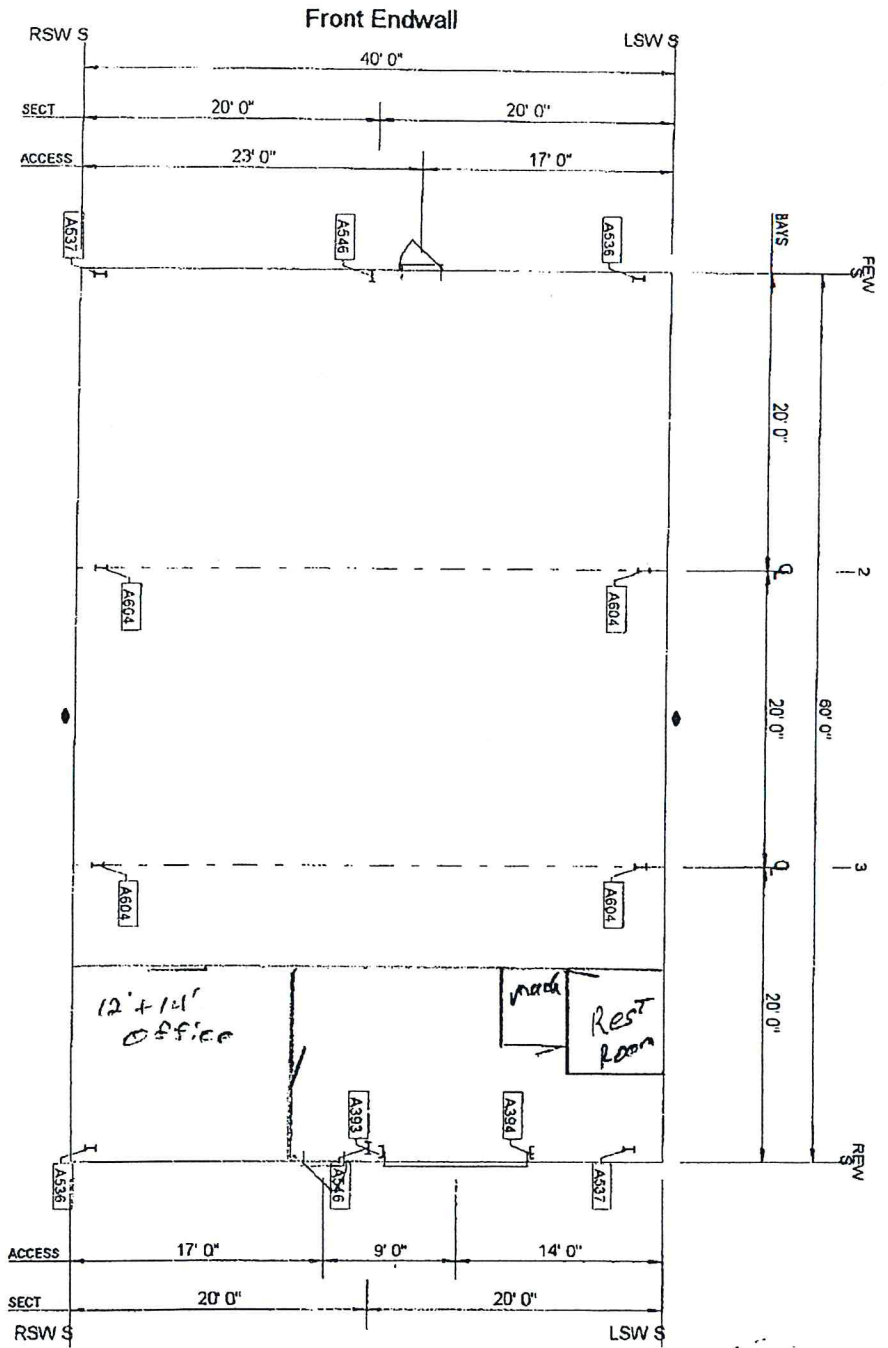

Classic Buildings ADVANTAGE Butler Mfg. Co. - Kansas City, MO		Builder: FLAMING METAL SYSTEMS, INC. 1160 N. PAWNEE RD PEABODY, KS, U.S.A. 66866		Project: Cindy Ragland		Building Description: Unit 1 of 1 Ragland 40' 0" x 60' 0" x 12' 0" UBC 97 / 20CSL / 20LL 1CLL / 80WPH		Drawing Title: Anchor Bolt Plan		(Untitled) Ver-2.5.0.92 3/24/03 10:58 PM	
Scale: 1/3" = 1'-0"		Drawing No.: R1									

◆ Indicates a Braced Bay or Section

NOTE: Refer to A001 on Detail Sheet

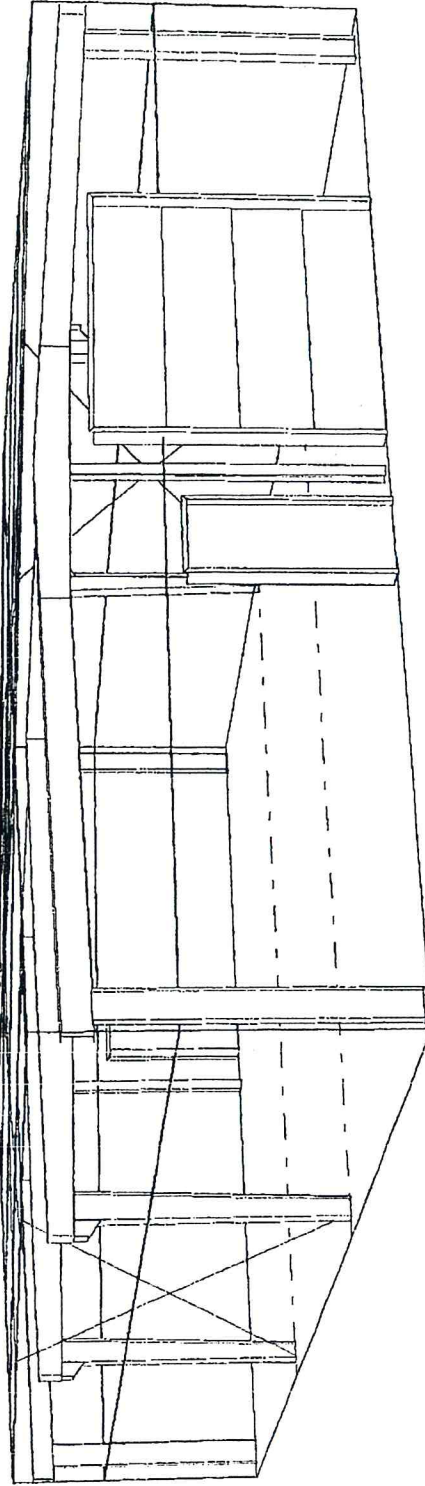

Passive Buildings
ADVANTAGE[®]
 r Mfg. Co. - Kansas City, MO

Builder:
 FLAMING METAL SYSTEMS, INC.
 1160 N. PAWNEE RD
 PEABODY, KS, U.S.A. 66866

Project
 Cindy Ragland

Building Description:
 Unit 1 of 1
 Ragland
 40' 0" x 60' 0" x 12' 0"
 UBC 97 / 20GSL / 20LL
 1CLL / 80MPH

Drawing Title:
 REW Perspective
 Scales:

(Unfilled)
 Ver-2.5.0.92
 3/24/03 10:58 PM
 Drawing No.:
 Rev: