
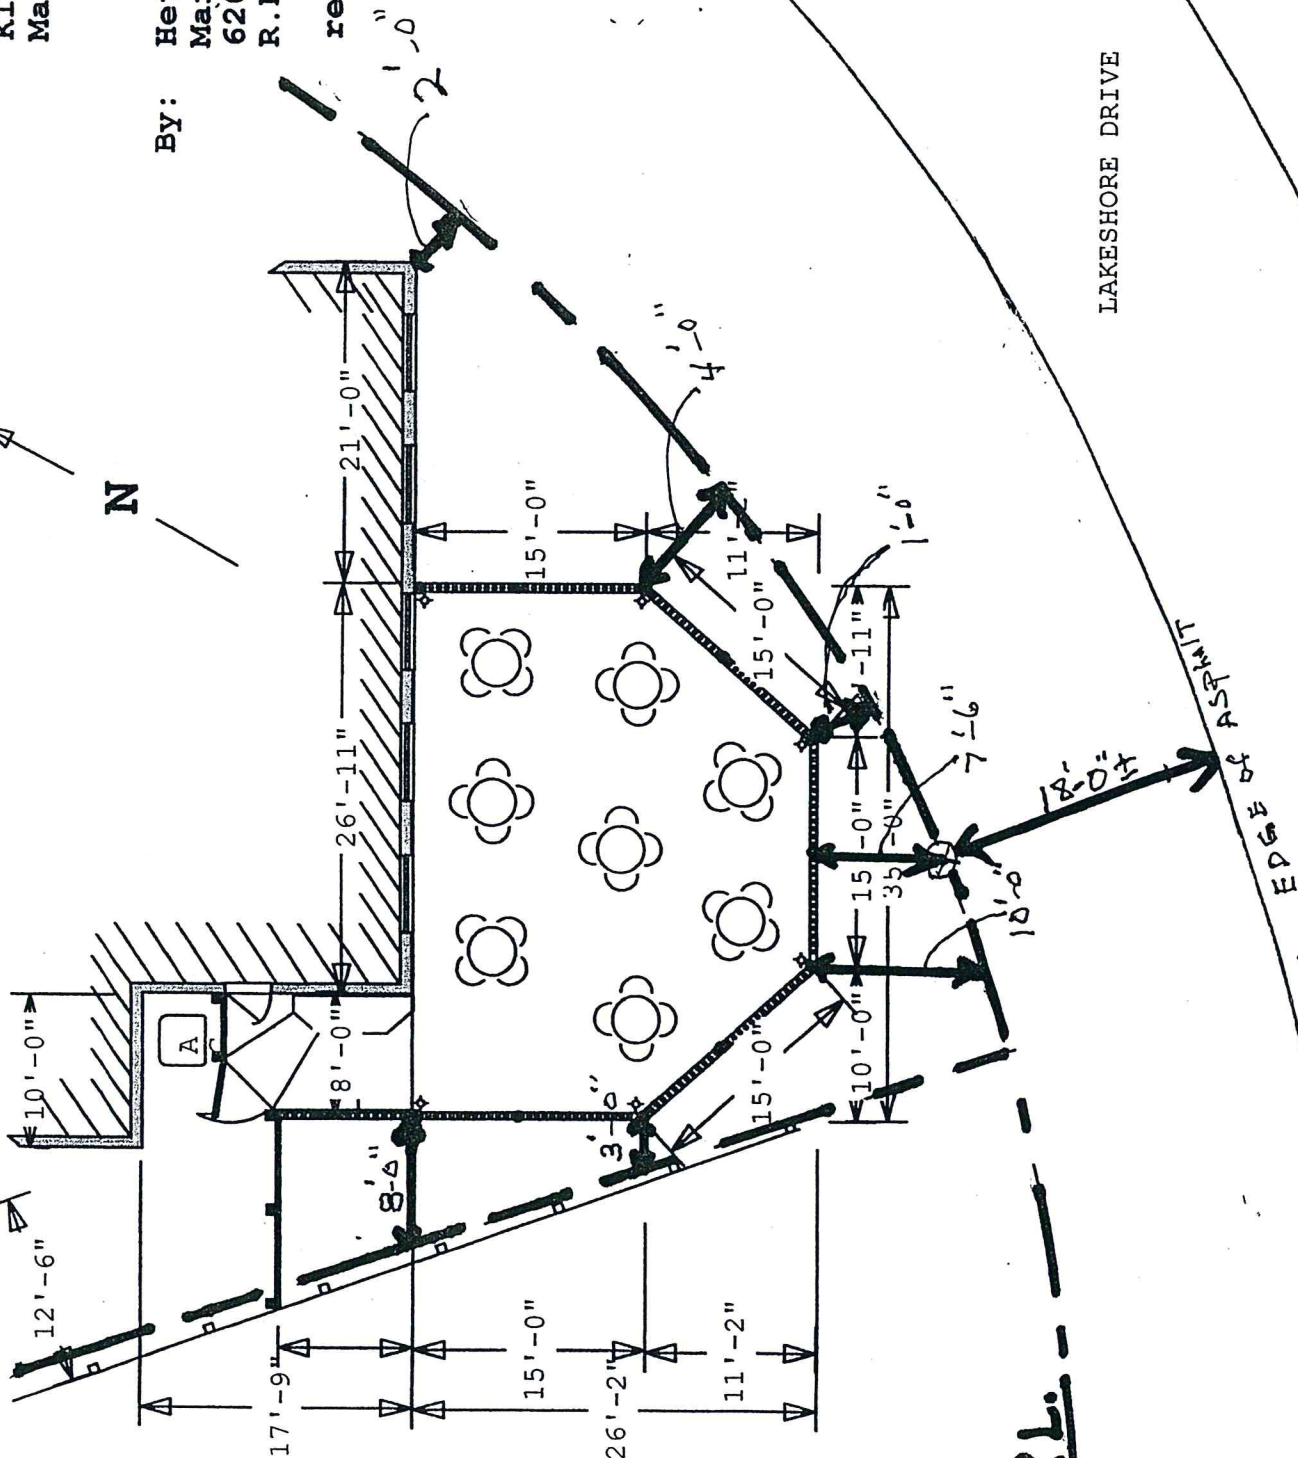


OUTSIDE DINING PLAN

KINGFISHER'S INN
Marion, KS

By: Hett Construction
Marion, KS
620-382-2236
R.D.K. 10/11/05
revised 4/18/06

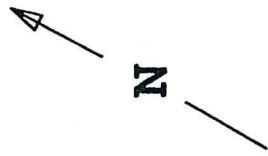


LAKESHORE DRIVE

LIMIT OF ASPHALT
EDGE OF ASPHALT

P.L.

P.L.

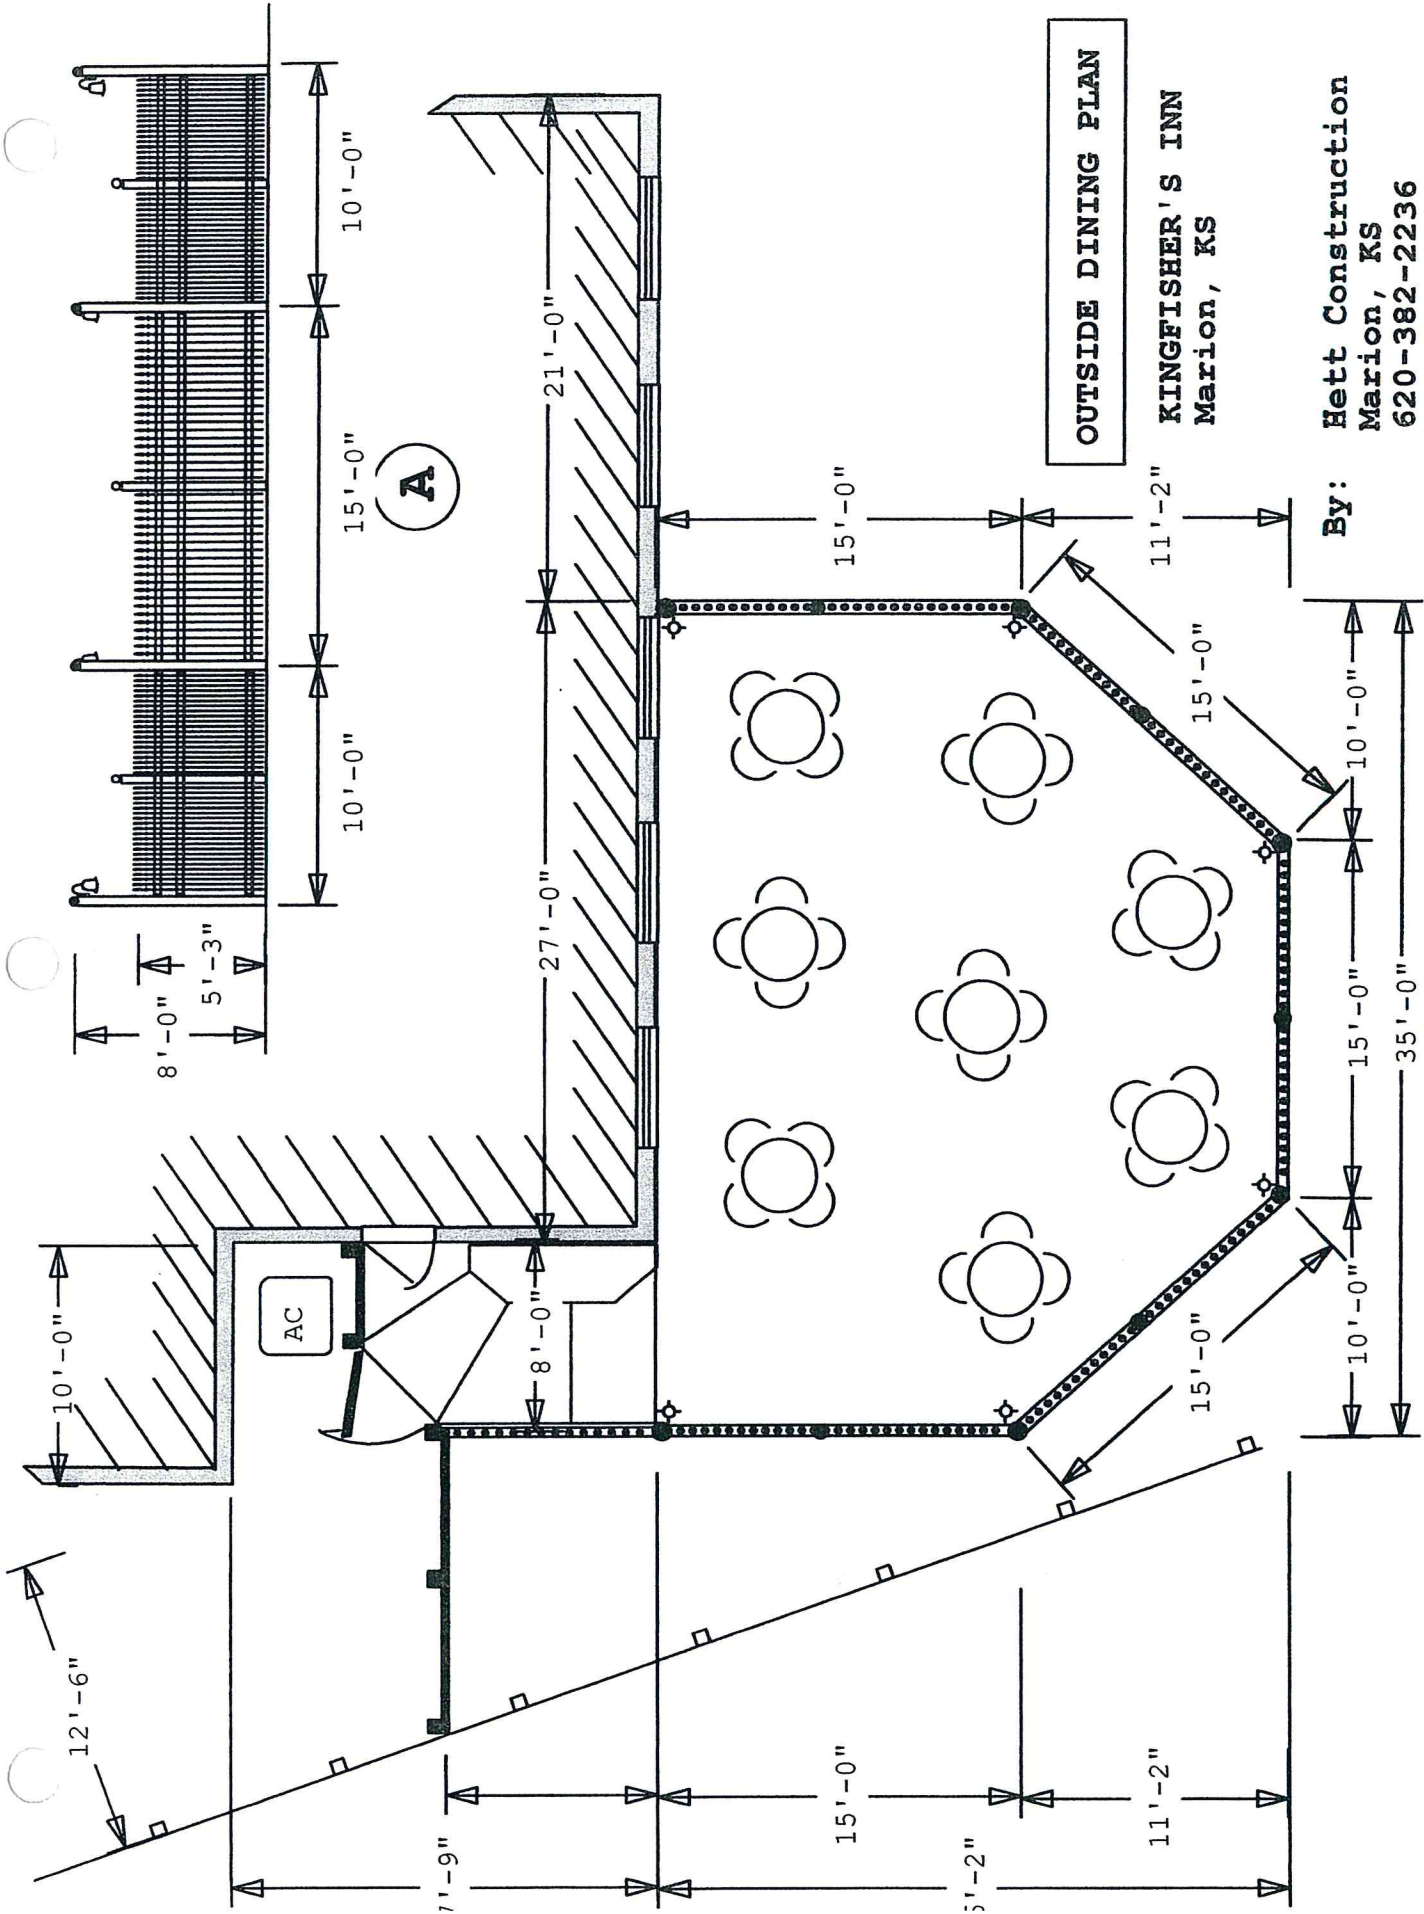


OUTSIDE DINING PLAN


KINGFISHER'S INN
Marion, KS

By:
Hett Construction
Marion, KS
620-382-2236
R.D.K. 10/11/05

revised 4/1/06

SKETCH SHOWING LOCATION OF WATER WELL AND ENCROACHMENTS

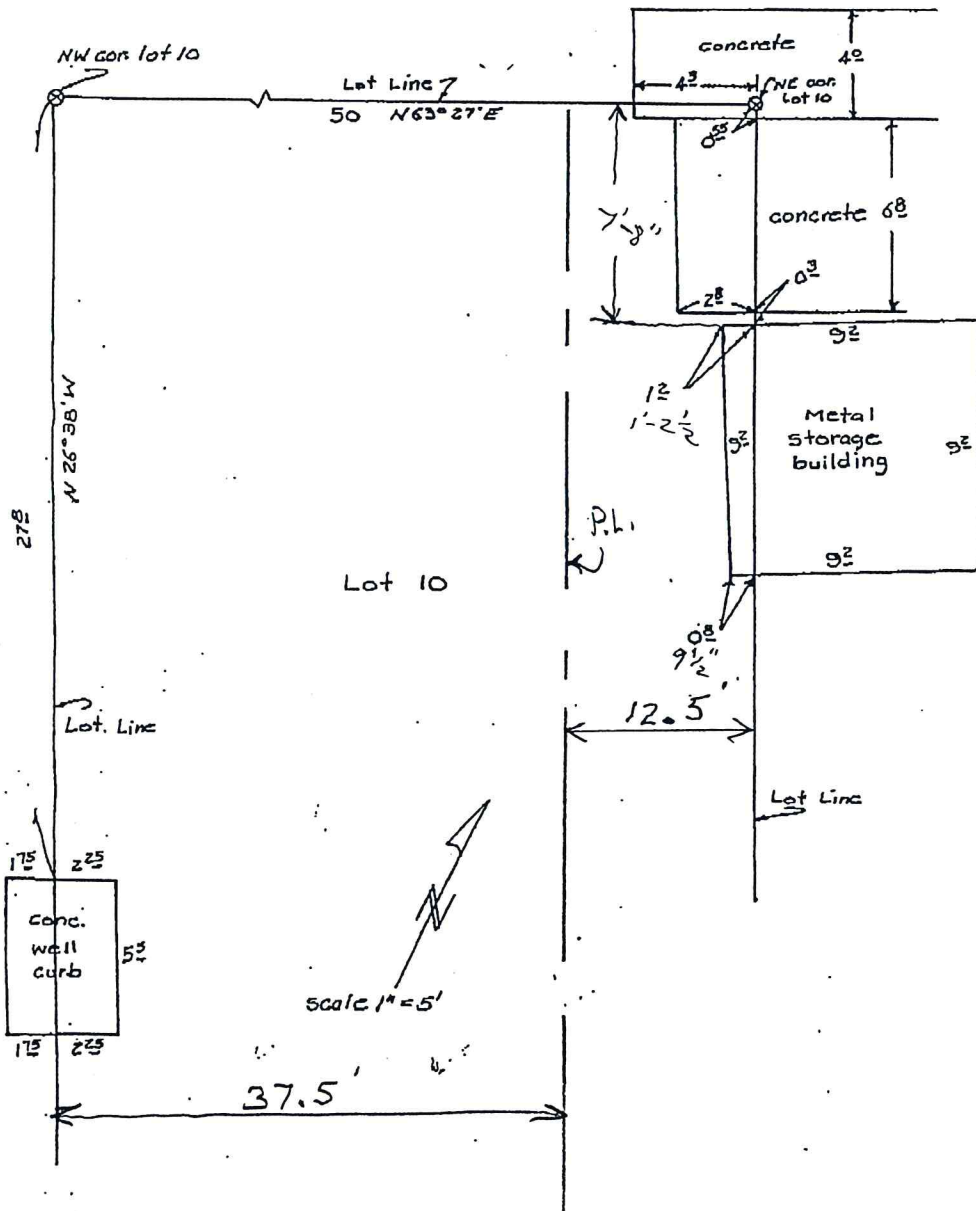

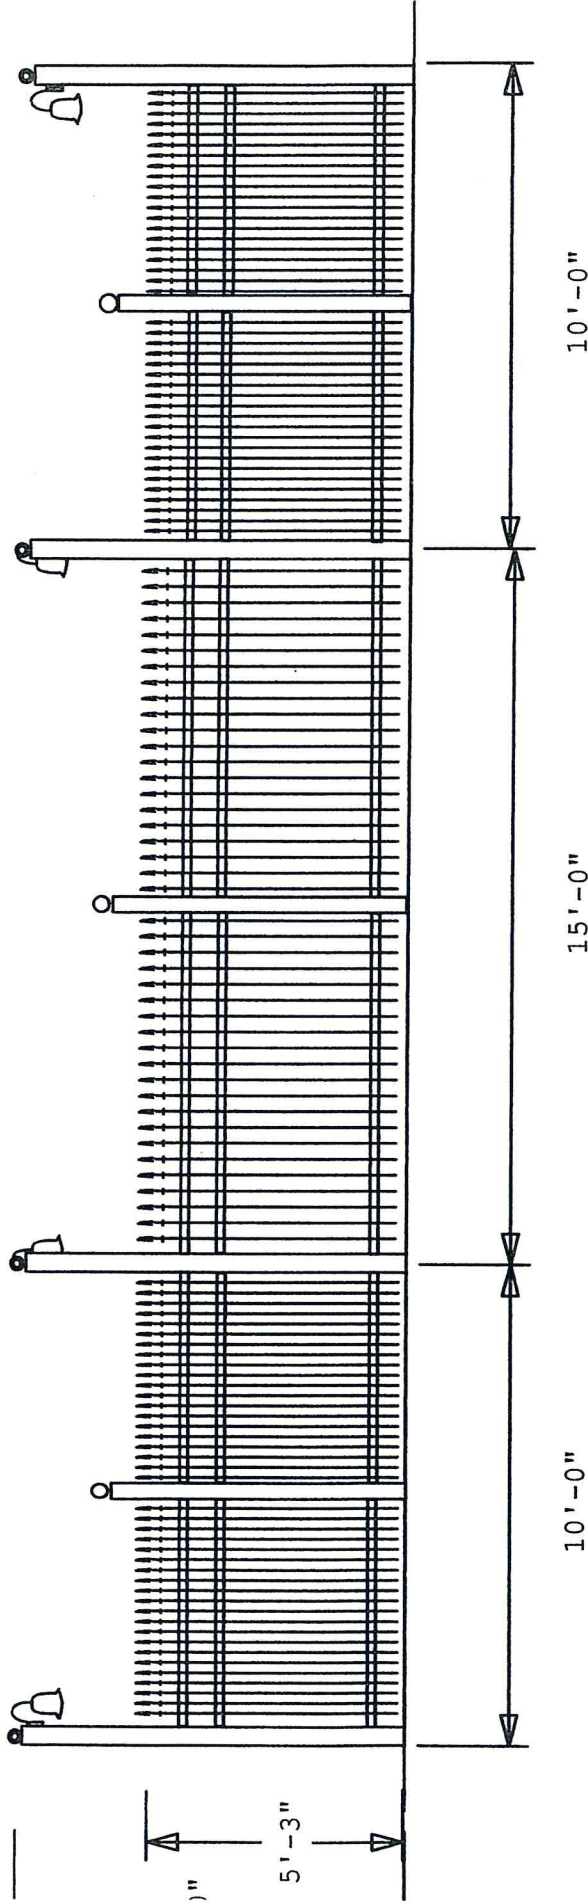

OUTSIDE DINING PLAN

KINGFISHER'S INN
Marion, KS

By: Hett Construction
Marion, KS
620-382-2236
R.D.K. 10/11/05
revised 4/1/06