


→ Rock Road →

EAST PROPERTY LINE

SOUTH PROPERTY LINE

NORTH PROPERTY LINE

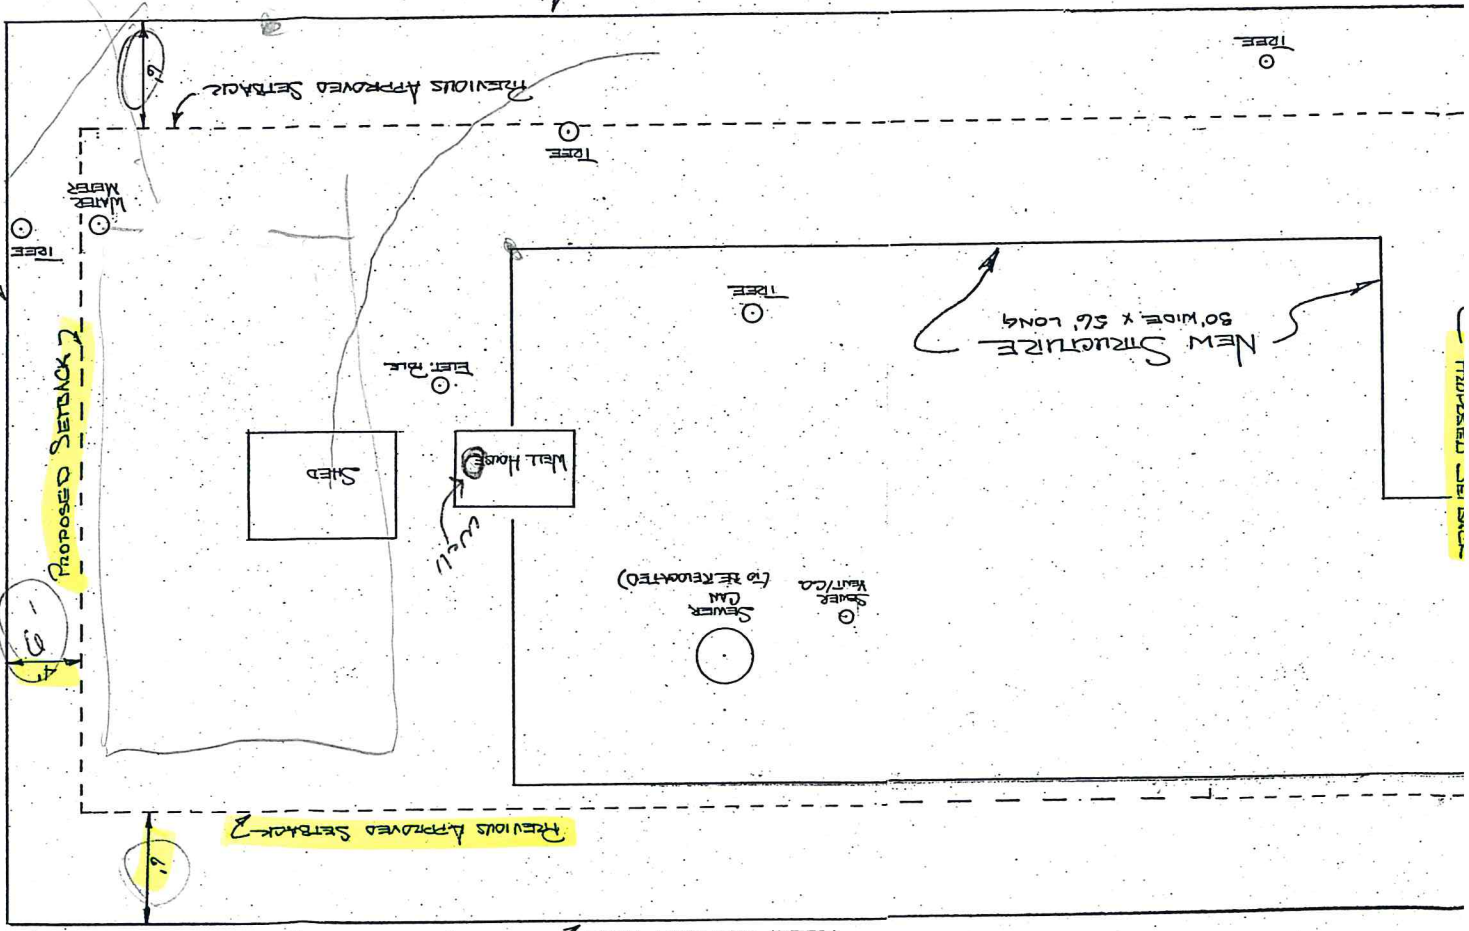

PROPOSED SETBACK

WATER METER

PREVIOUS APPROVED SETBACK

NEW STRUCTURE
50' WIDE x 56' LONG

SHED

Well House

BR. PILE

SEWER DAM
(TO BE RELOCATED)

SEWER VENT/CA

TREE

TREE

TREE

